

I.S.I.S. "Vincenzo Manzini"
Piazza IV Novembre, 7
I - 33038 San Daniele del Friuli (UD)




I.S.I.S. "Vincenzo Manzini"
Piazza IV Novembre, 7
I - 33038 San Daniele del Friuli (UD)



PIANTA PRIMO PIANO
Scala 1 : 200

- BERGNACH
- BORRNA
- DORIGO

I.S.I.S. " Vincenzo Manzini "
Piazza IV Novembre, 7
I - 33038 San Daniele del Friuli (UD)

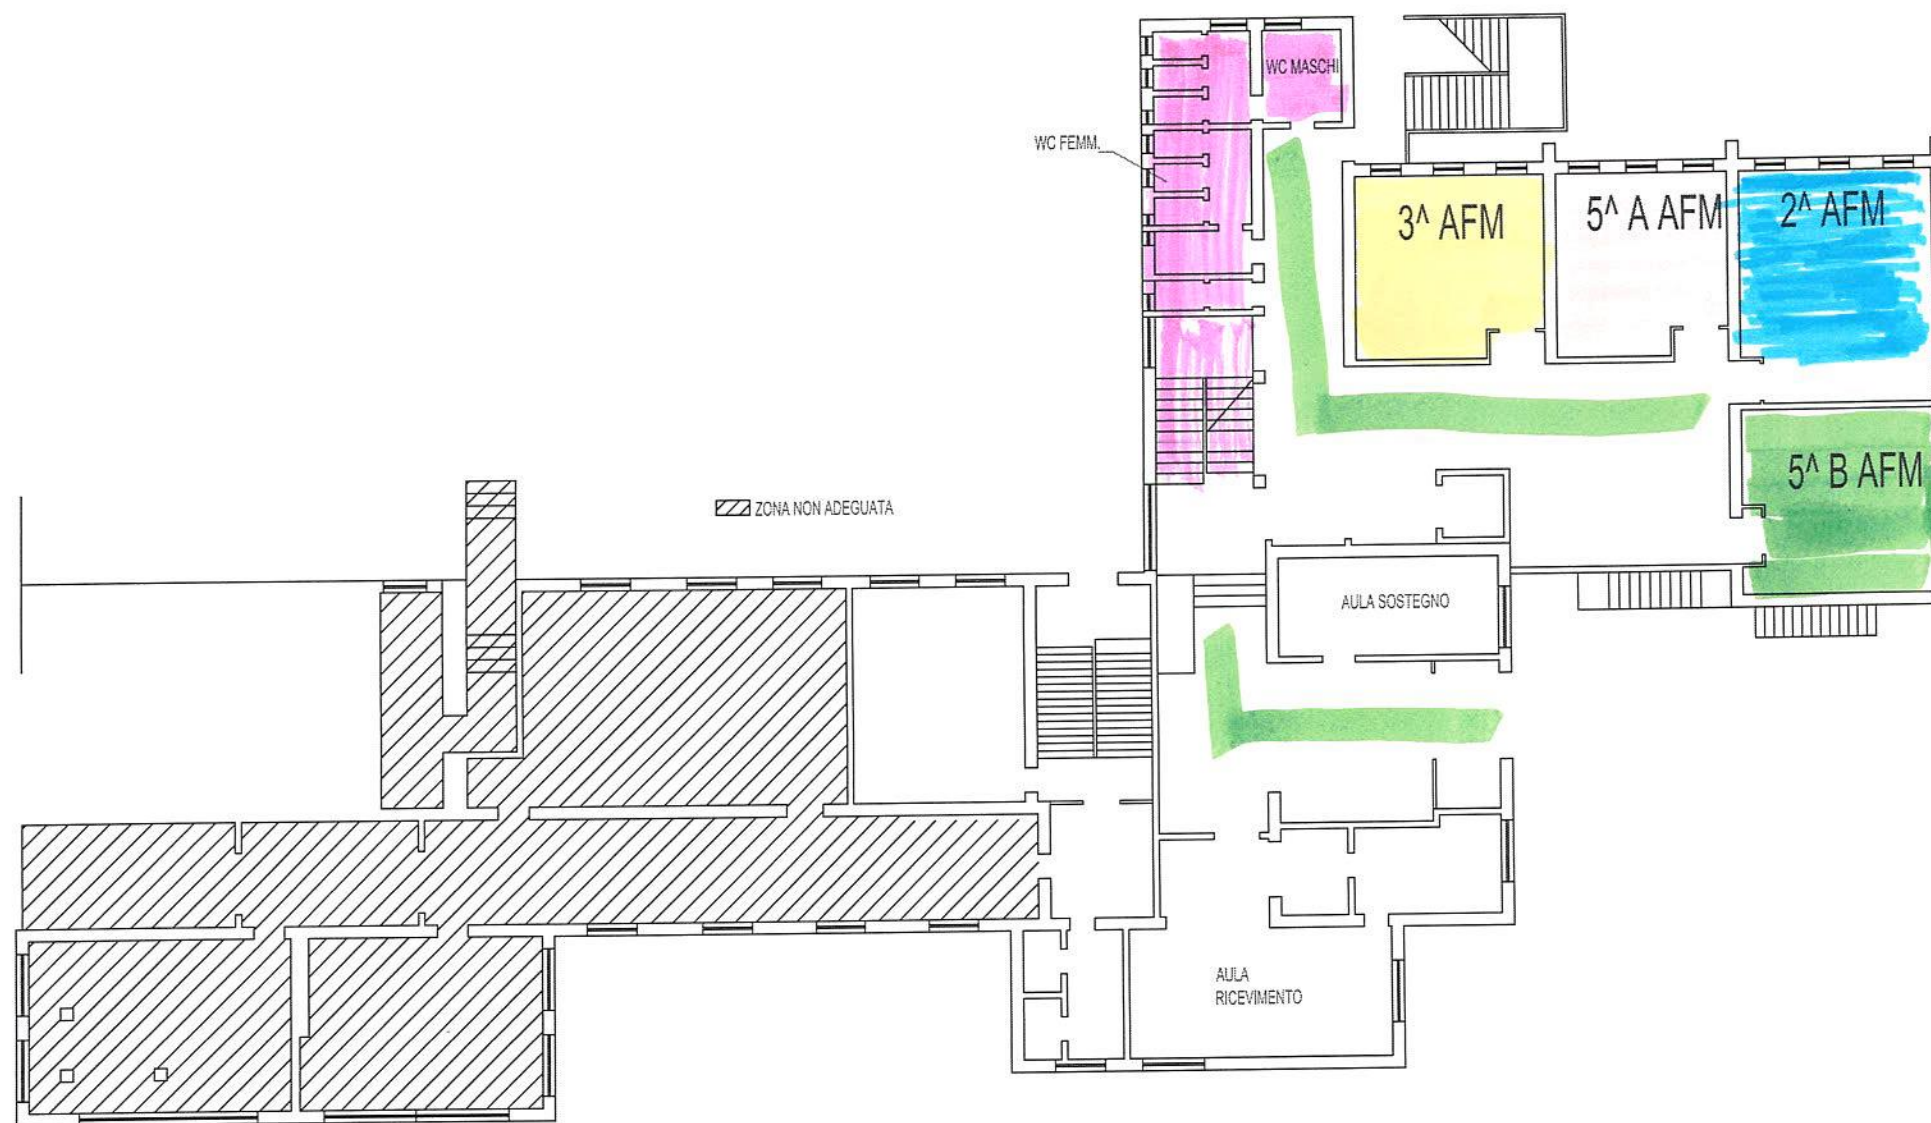


PIANTA PIANO SEMINTERRATO

Scala 1 : 200

DA LUNEDÌ A MERCOLEDÌ

I.S.I.S. "Vincenzo Manzini"
Piazza IV Novembre, 7
I - 33038 San Daniele del Friuli (UD)

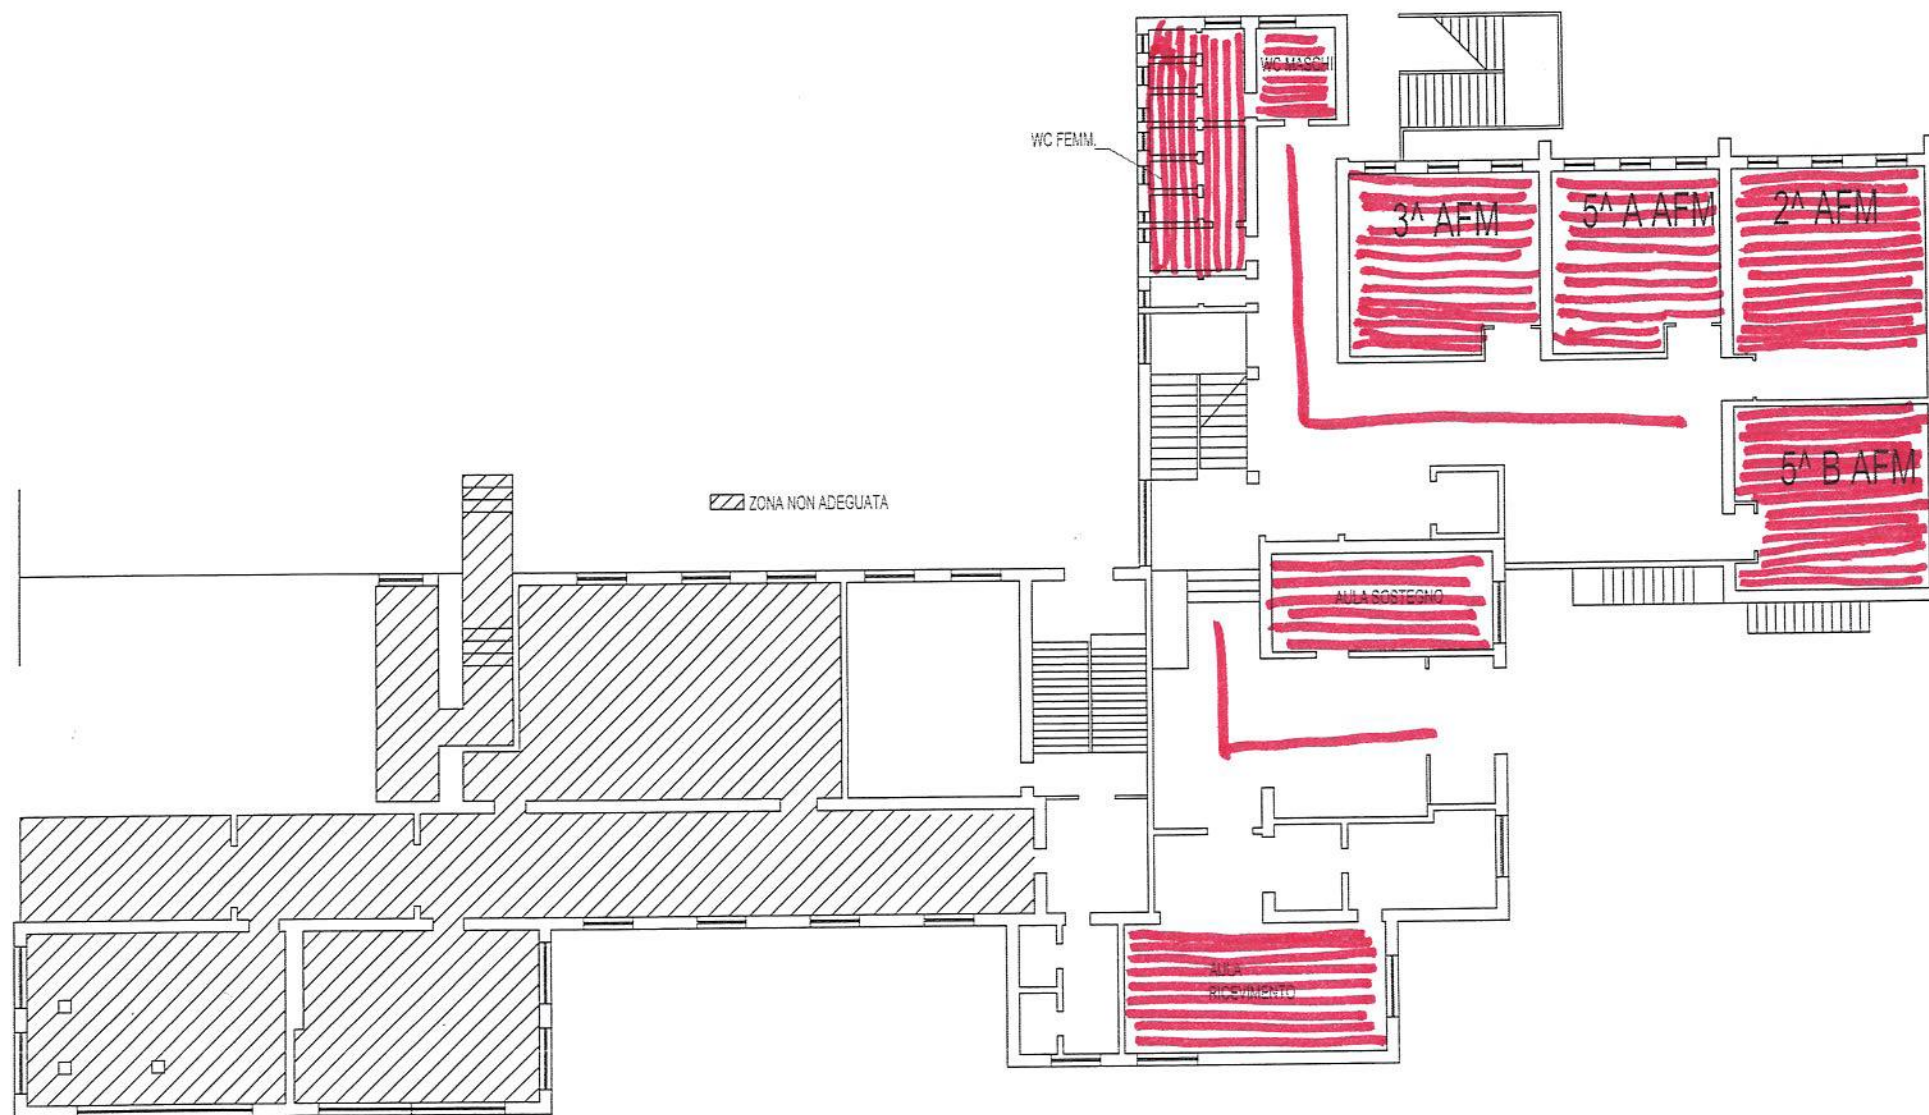

PIANTA PIANO SEMINTERRATO

Scala 1 : 200

DAL GIOVEDÌ AL SABATO FAGONE